

TUATED ON

PLAN 1949-R


DEPOSITED IN THE LAND REGISTRY OFFICE  
AT VICTORIA, B.C.  
THIS 17<sup>th</sup> DAY OF MAY 1974



REGISTRAR

### FLOOR PLAN

SCALE 1 INCH = 20 FEET

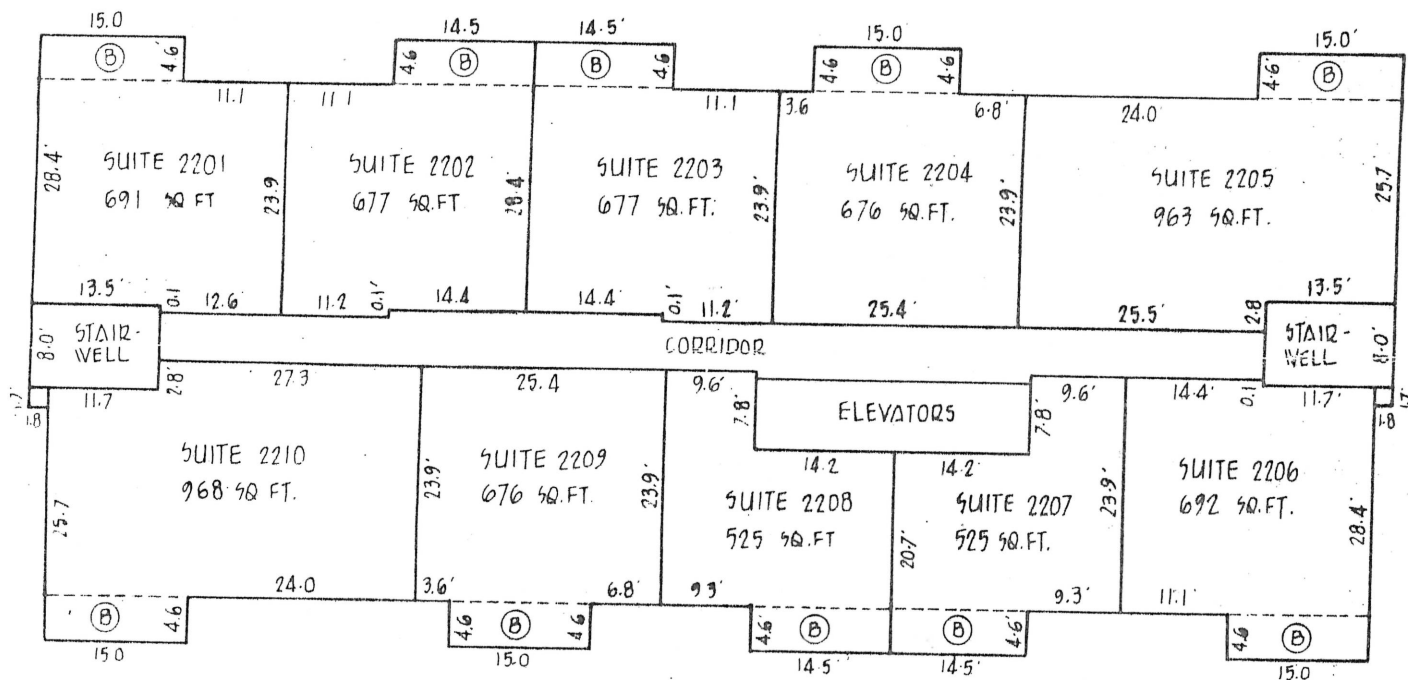

CERTIFIED CORRECT.

*J.E. Wilson*  
B.C.L.S.

16th. DAY OF MAY, 1974

#### LEGEND

(B) DENOTES BALCONY  
SQ.FT. DENOTES SQUARE FEET

BALCONIES ARE INCLUDED IN SUITE AREAS.  
SUITE DIMENSIONS ARE TO CENTRELINE OF  
INSIDE WALLS AND TO THE OUTSIDE OF  
EXTERIOR BUILDING WALLS.

WESTSEA CONSTRUCTION LTD

*[Signature]*  
PRES.

McELHANNEY ASSOCIATES  
PROFESSIONAL LAND SURVEYORS  
7832 120th. STREET, SURREY, B.C.  
FILE 002275